


SITE PLAN - Presentation


SCALE: 1" = 30'-0"

pbGROUP

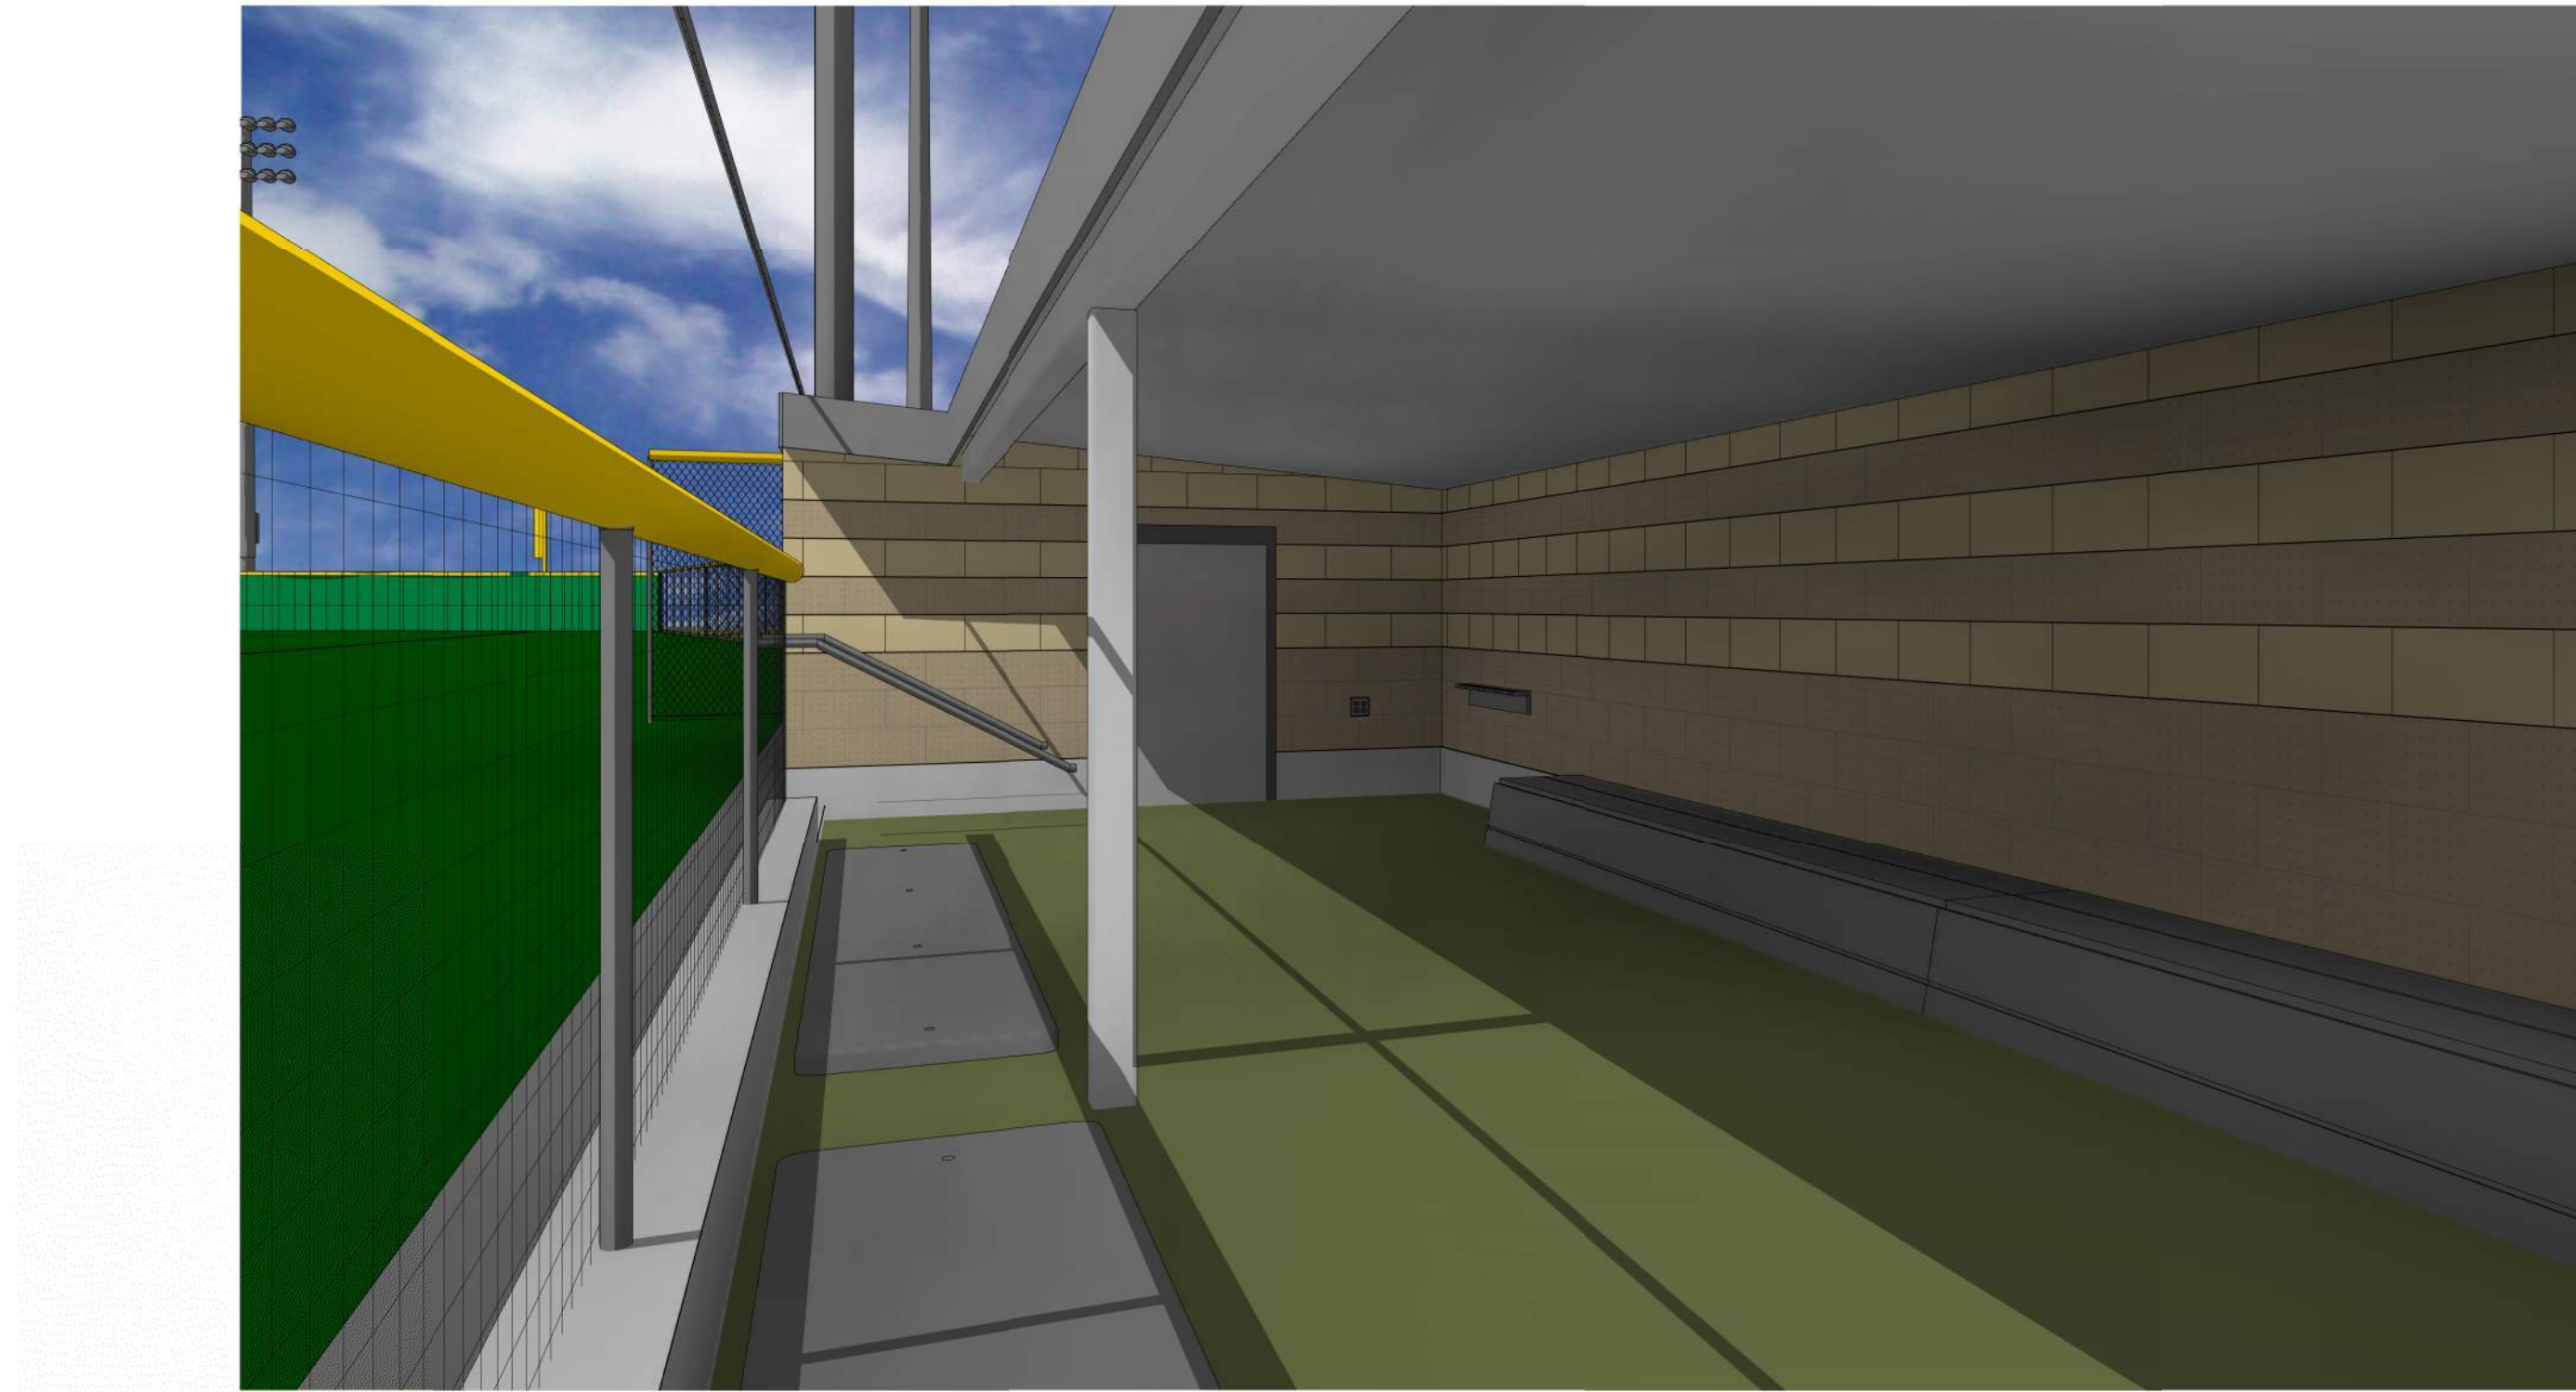

Baseball Dugout view 2

SCALE:

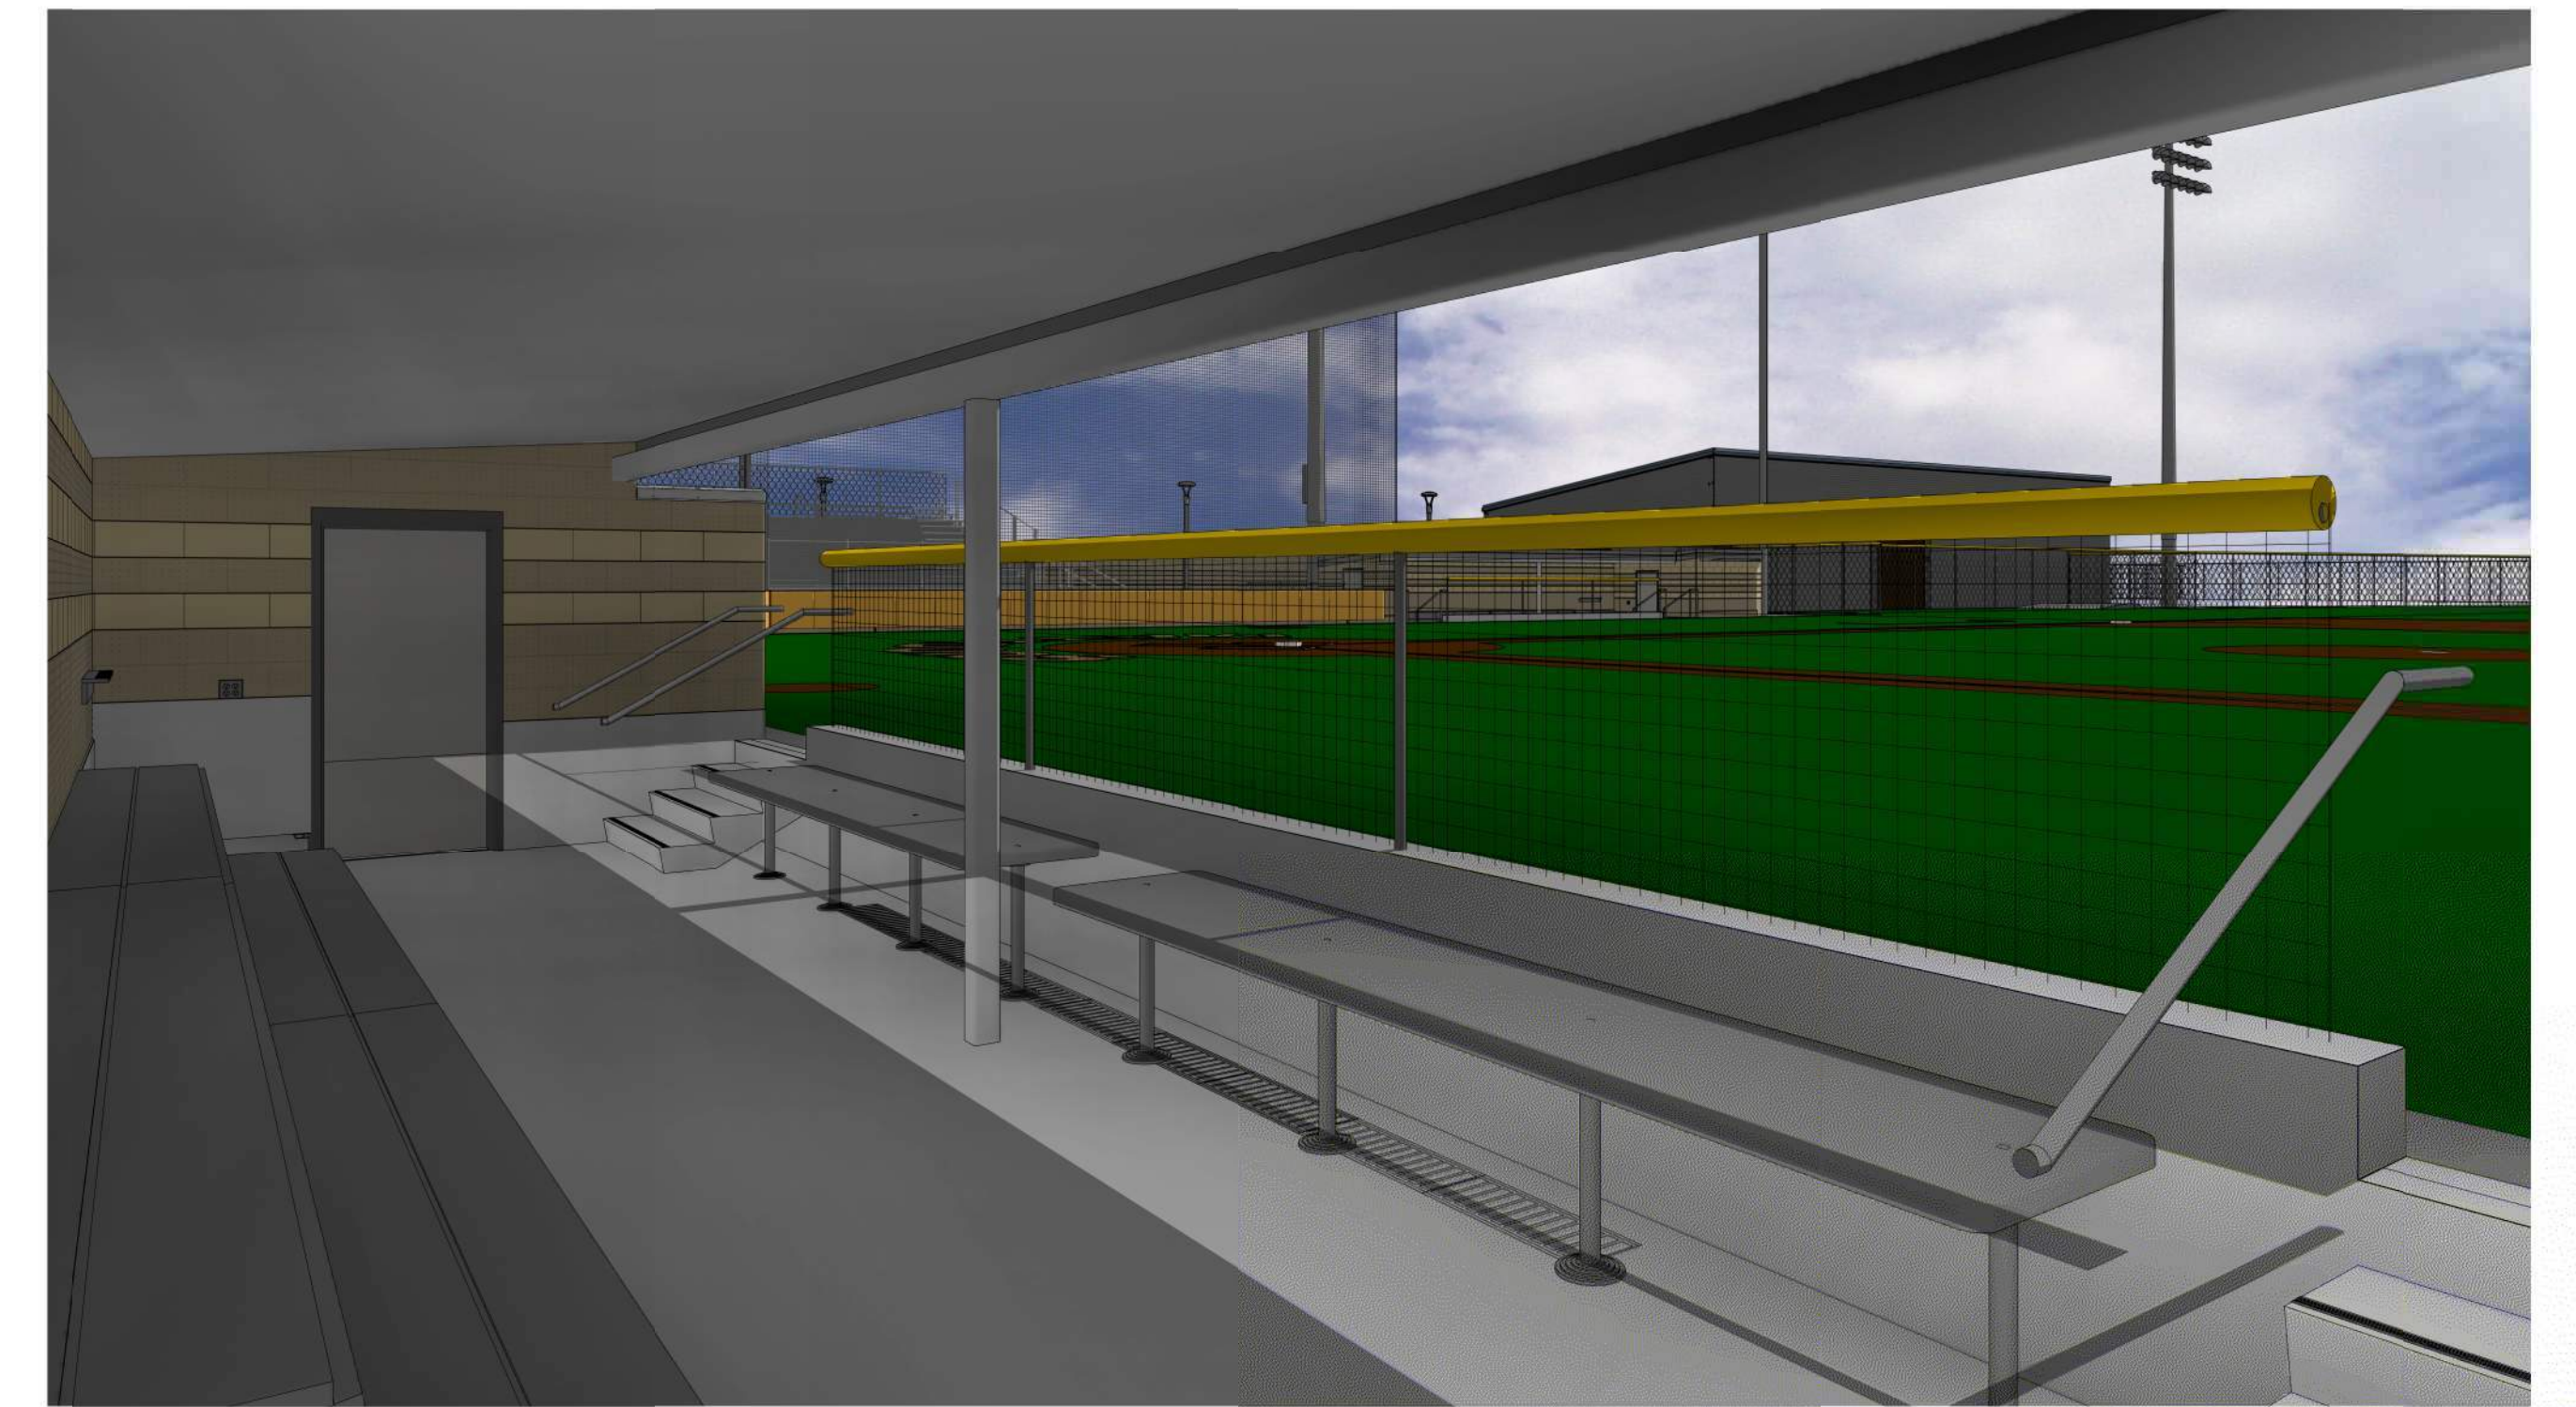


Baseball Dugout view 1

SCALE:



Baseball bleachers and score box view

SCALE:

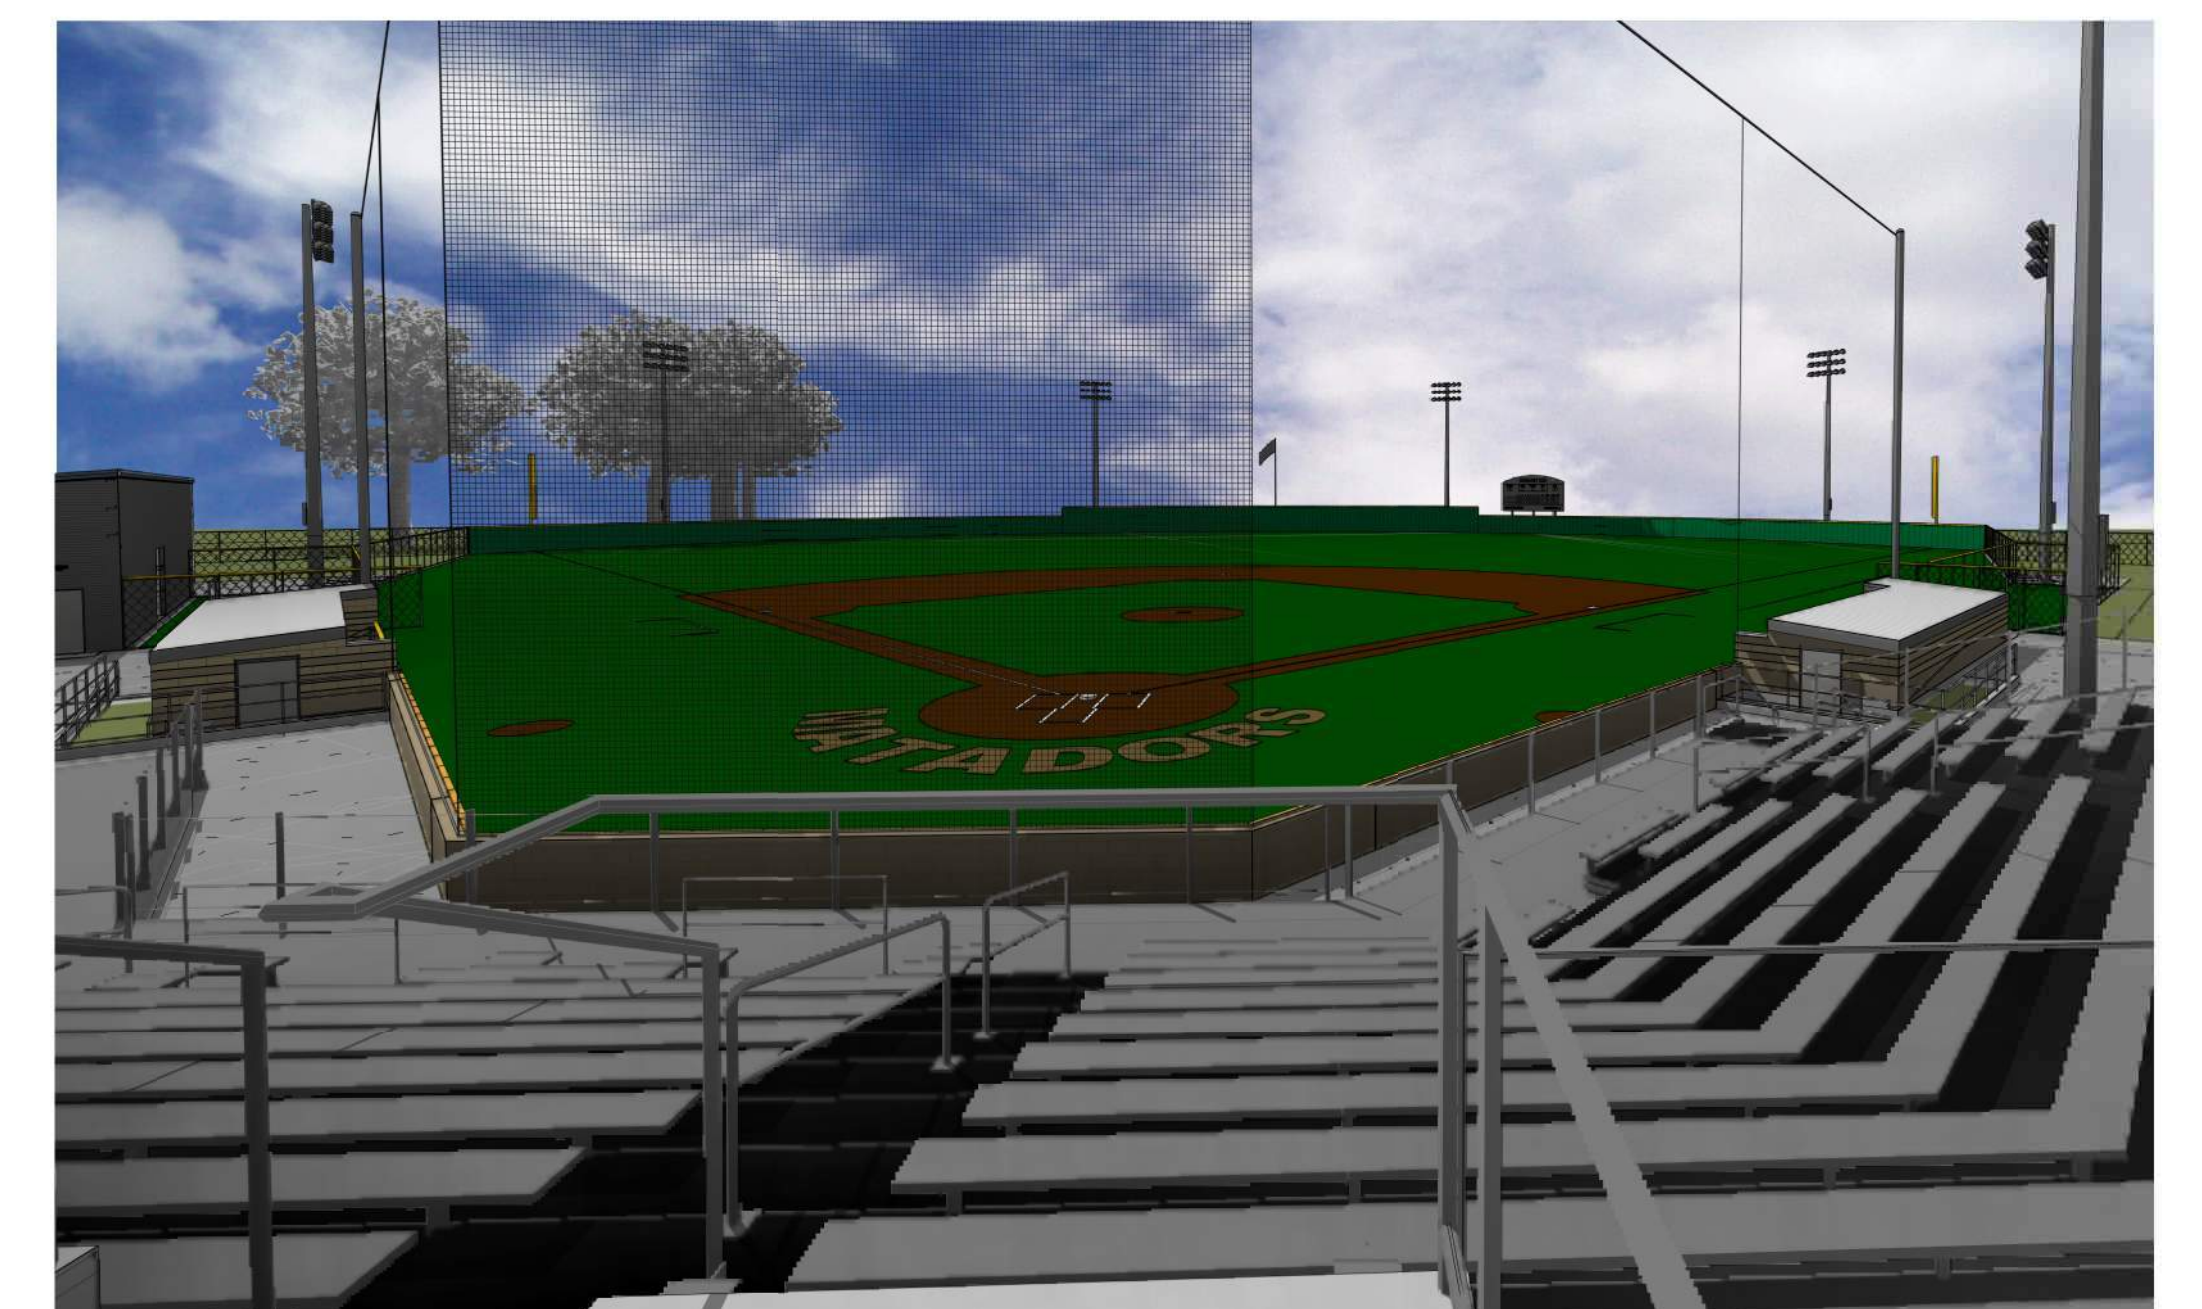

Baseball field view from bleachers

SCALE:



South view between bleachers

SCALE:




Main Entry view

SCALE:




Main Entry Plaza view from SE corner

SCALE:

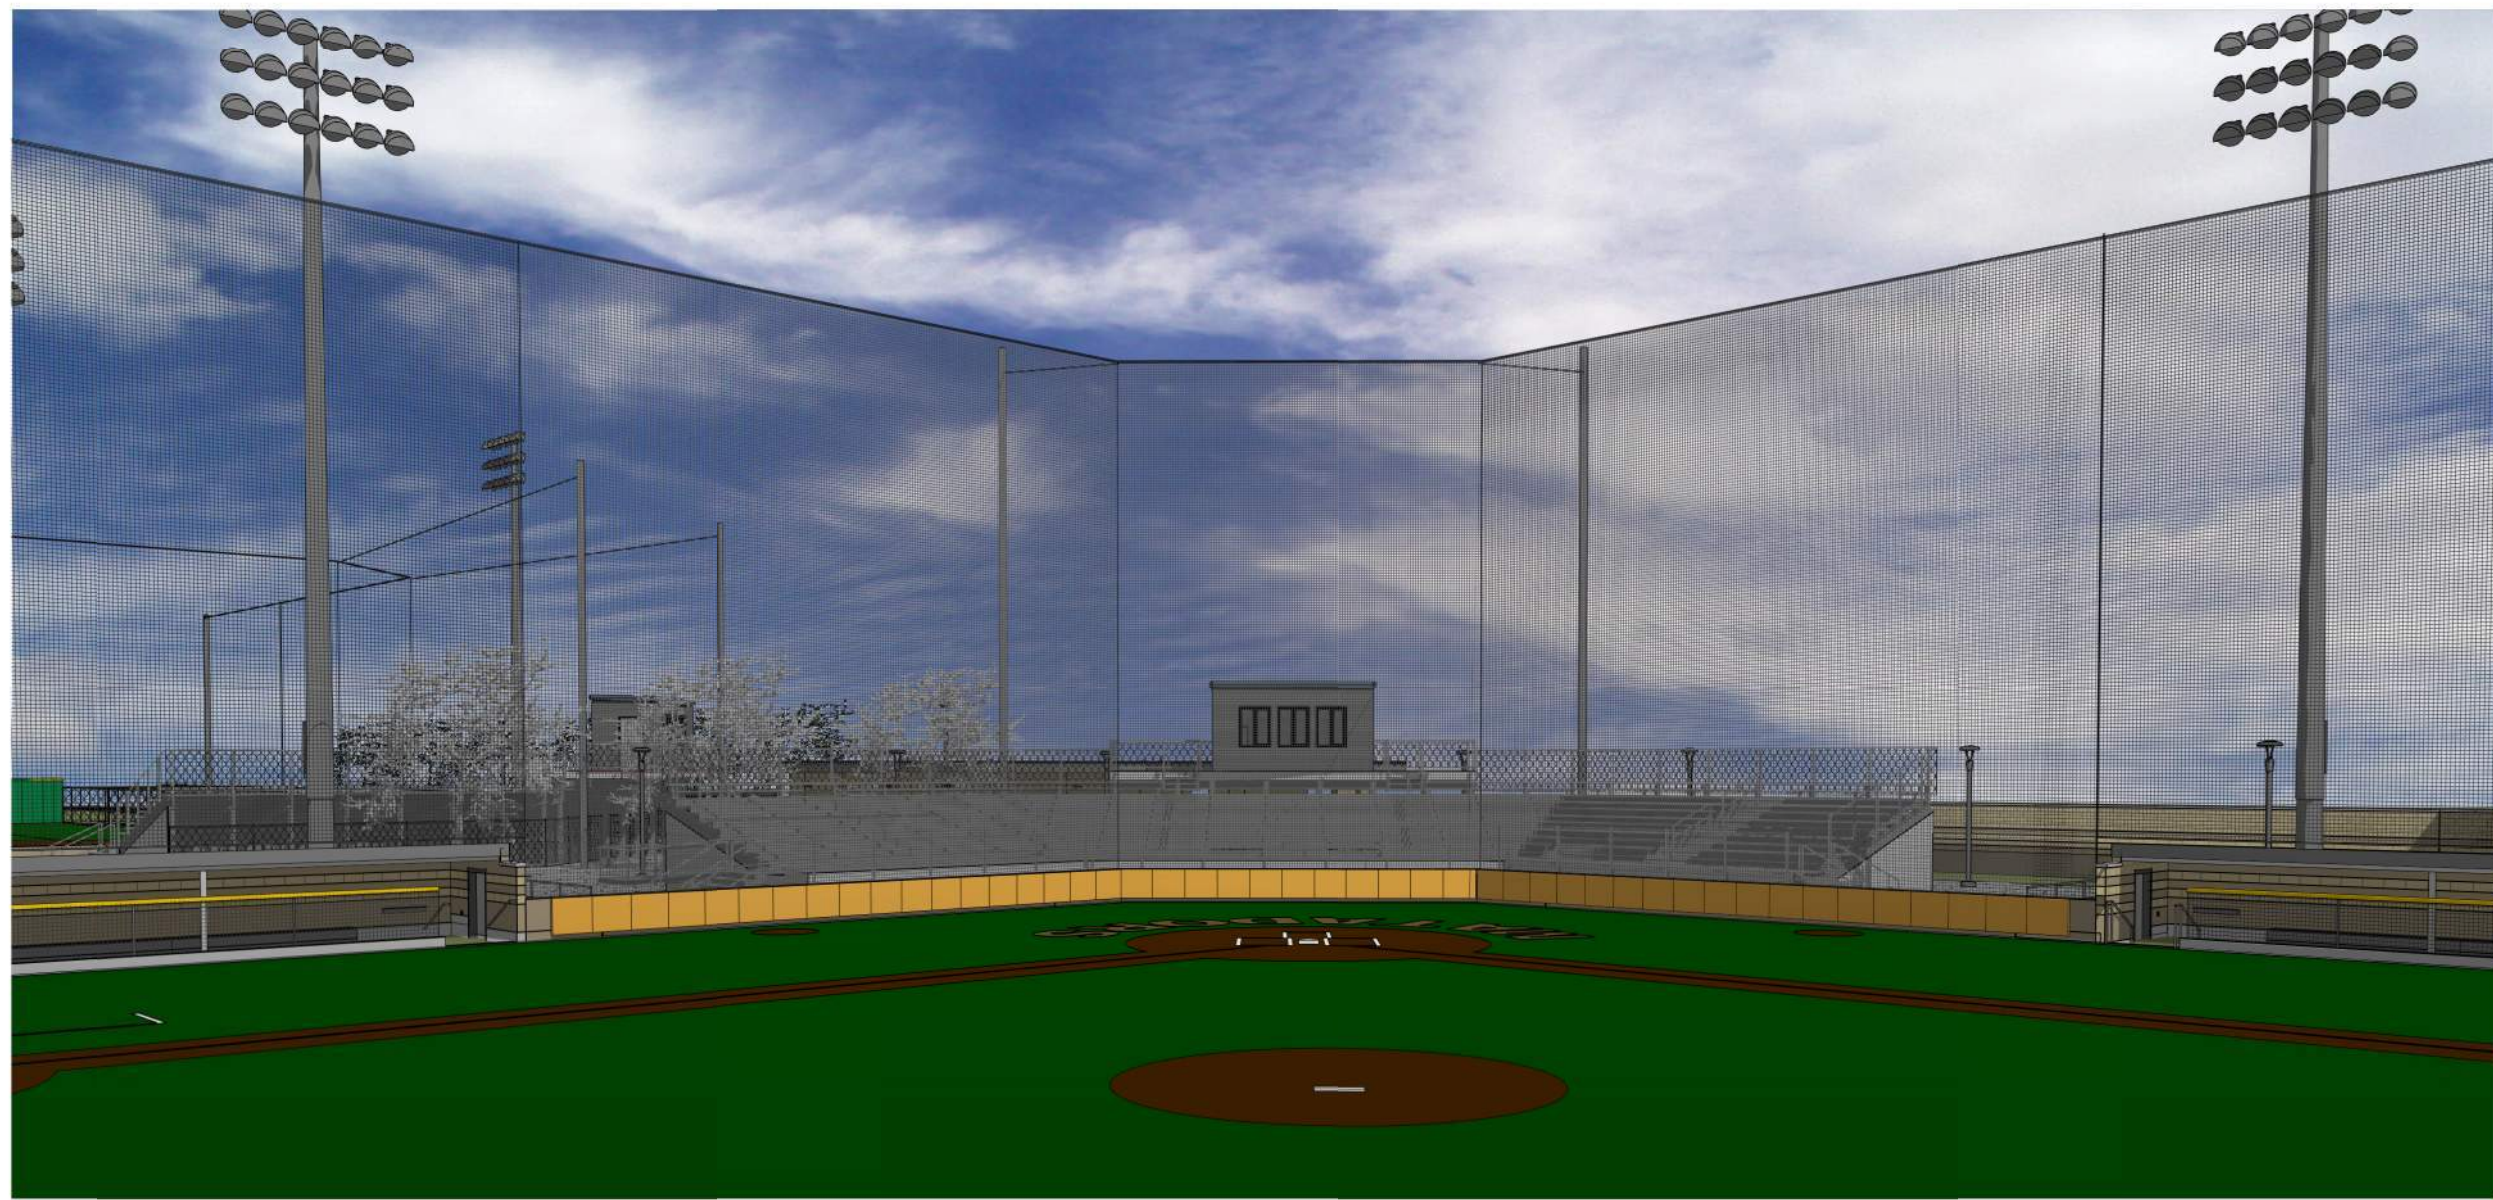


Baseball - view from 2nd base to home plate

SCALE:

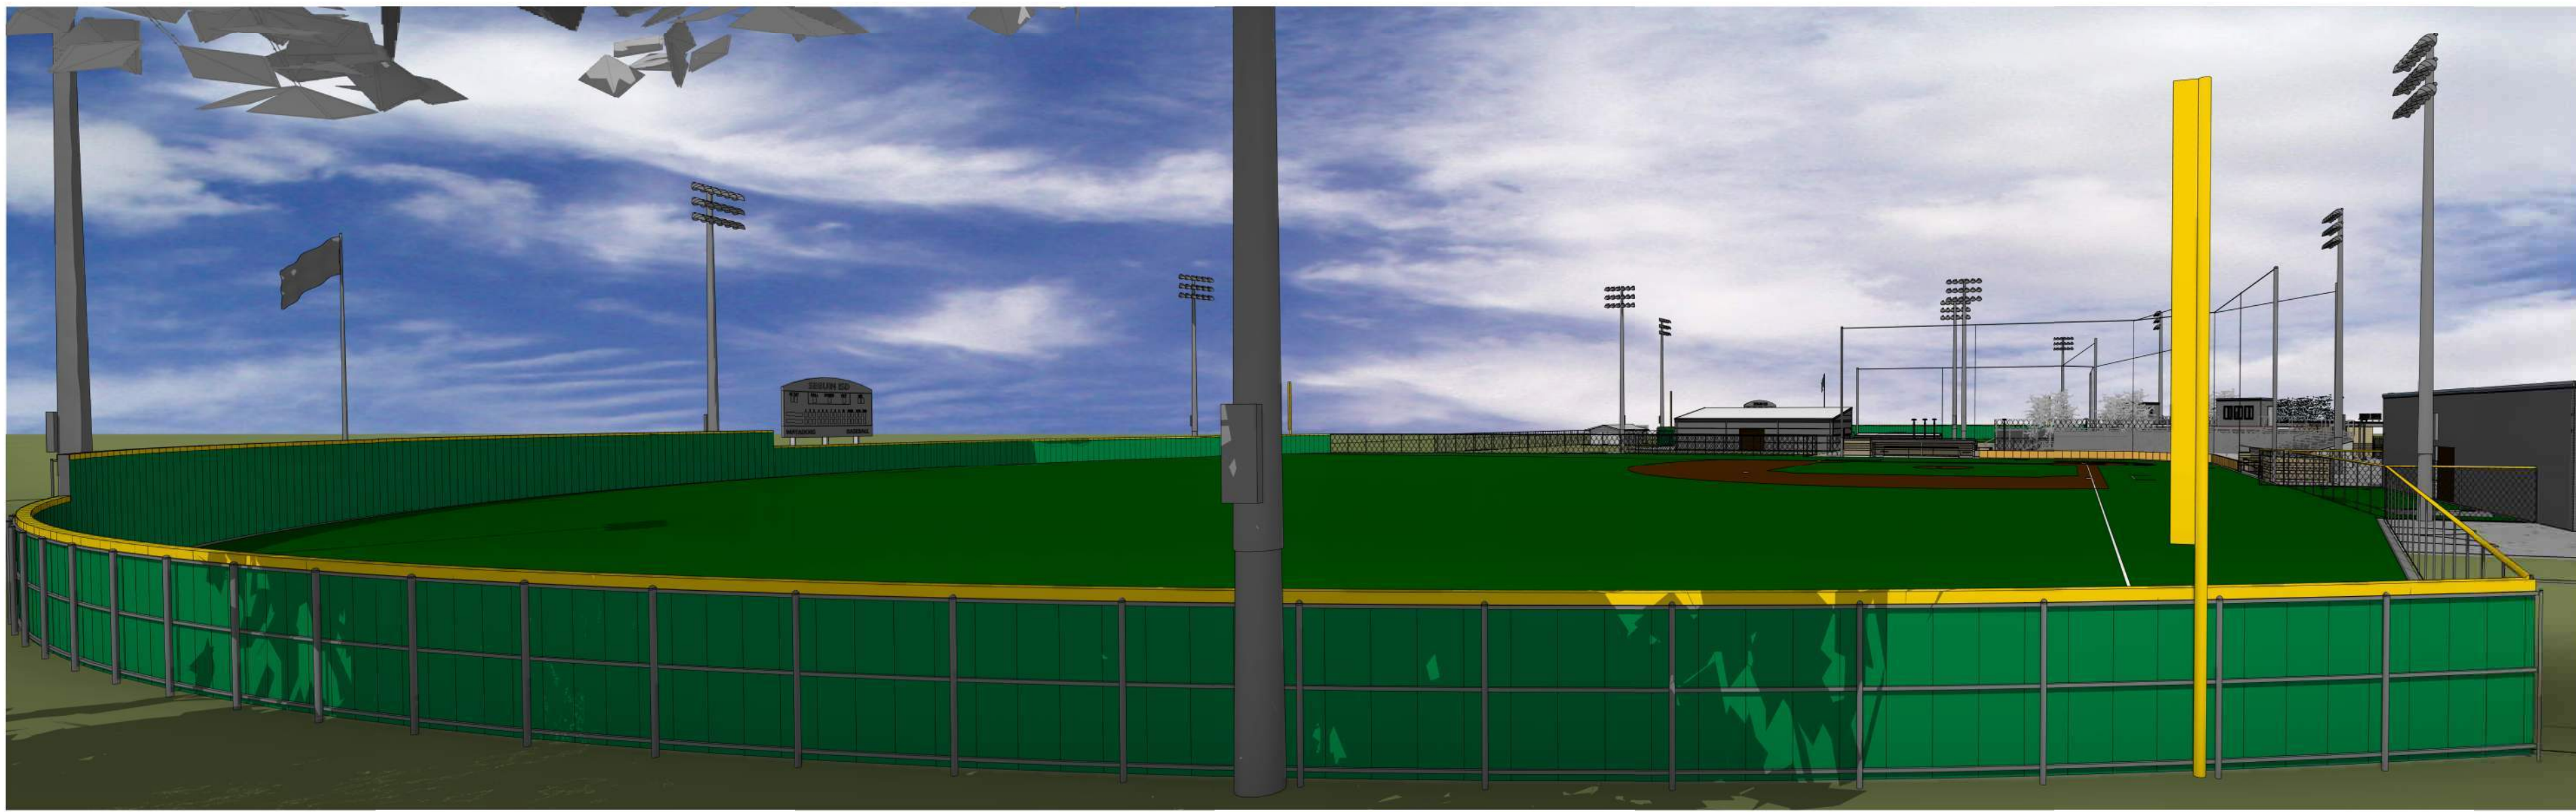


Baseball - view from outside of outfield wall

SCALE:

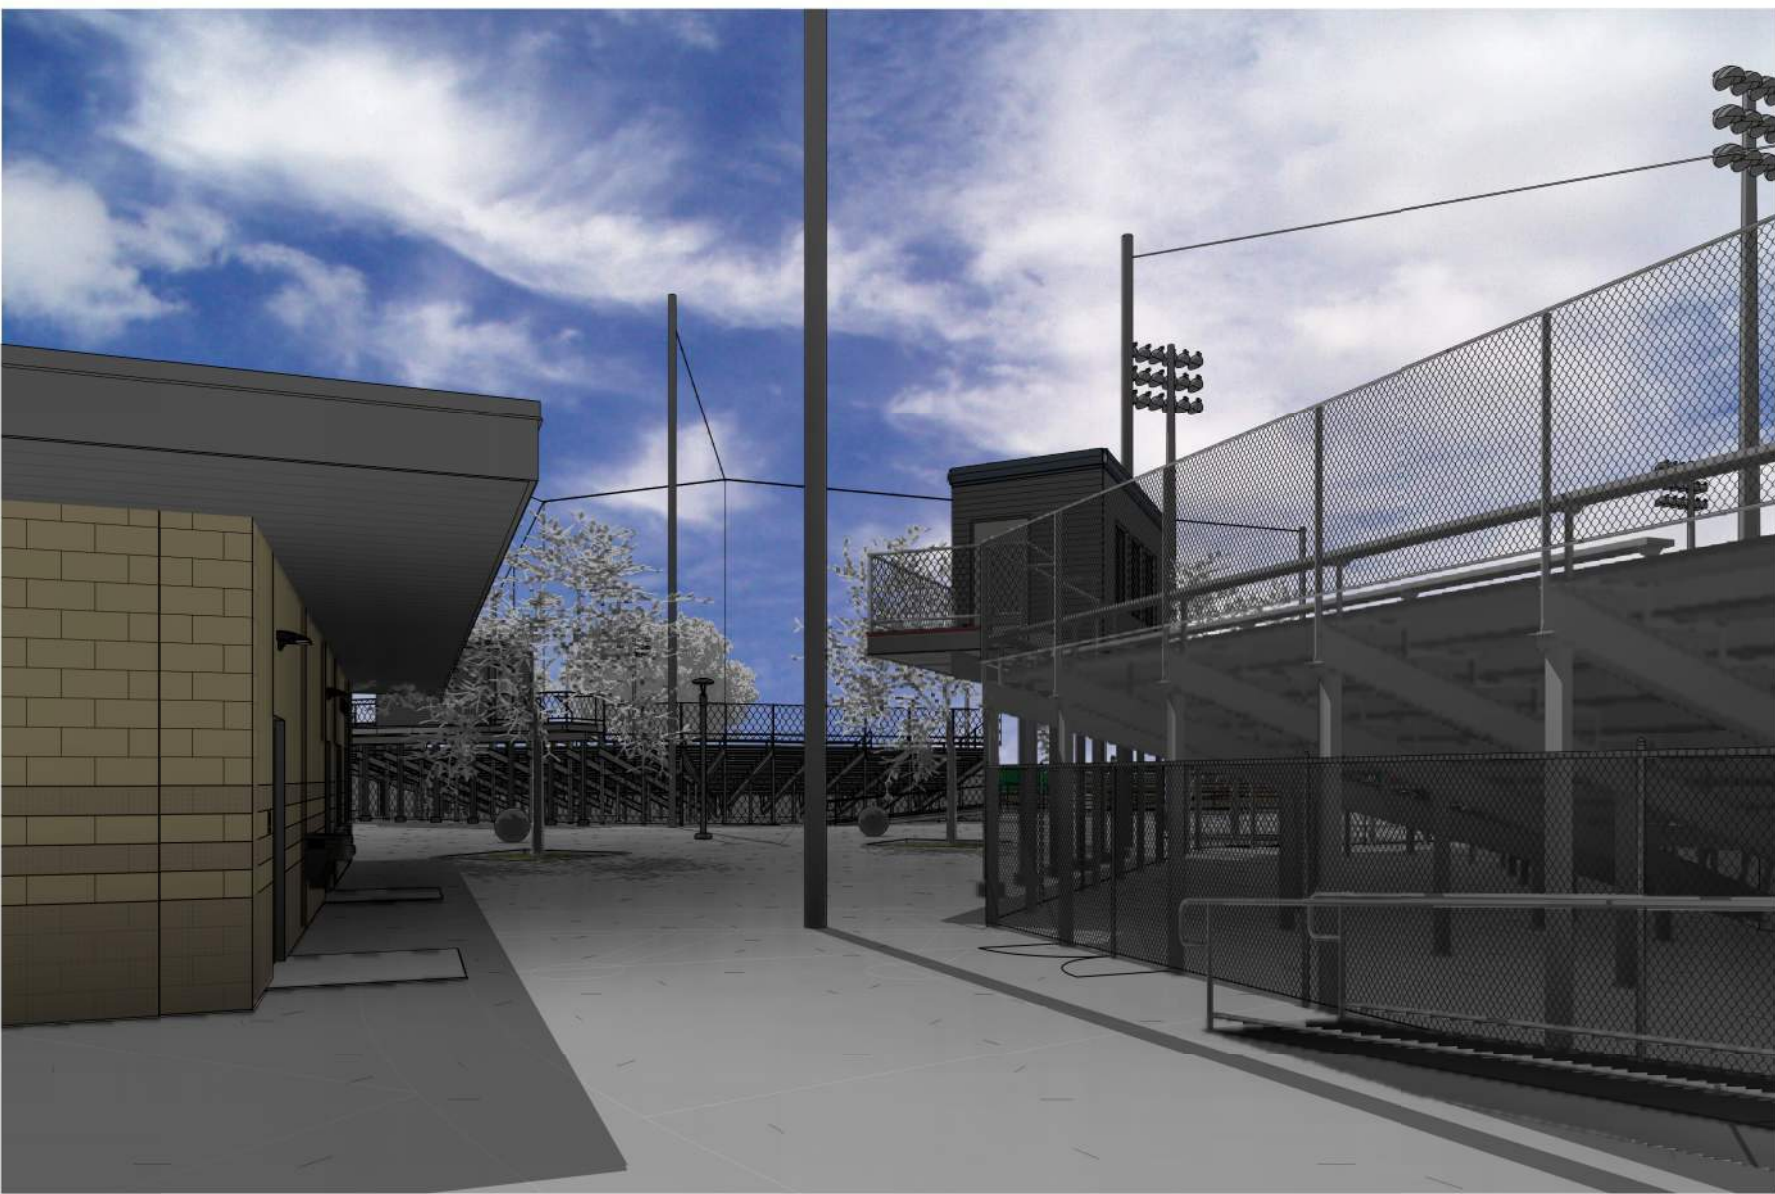

East view of the restrooms

SCALE:

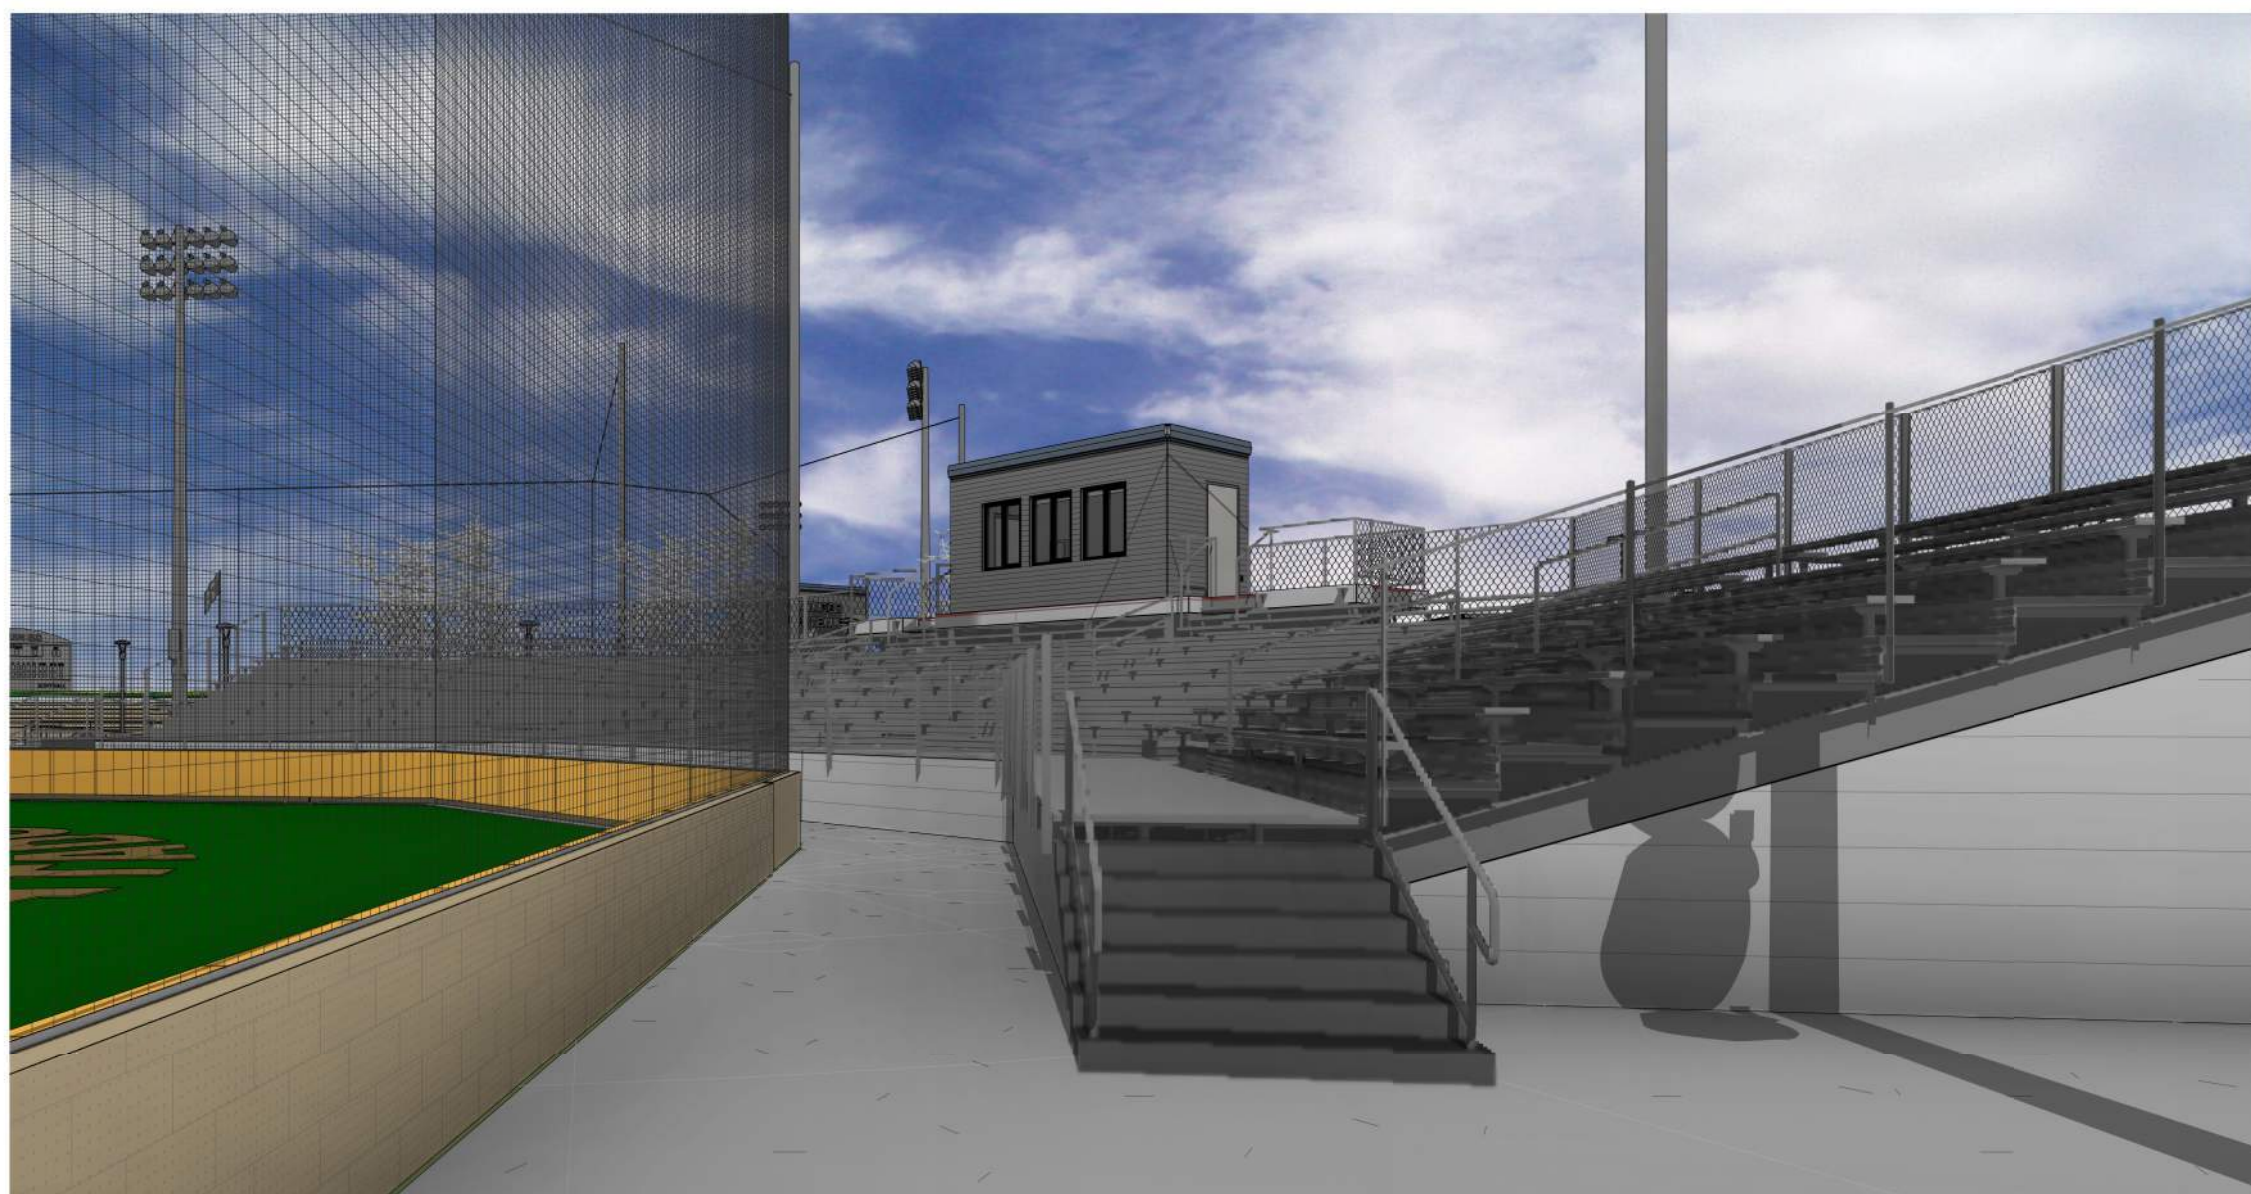

West view of the baseball bleachers

SCALE:




North Birdseye view of the park

SCALE:



West view of front plaza

SCALE:

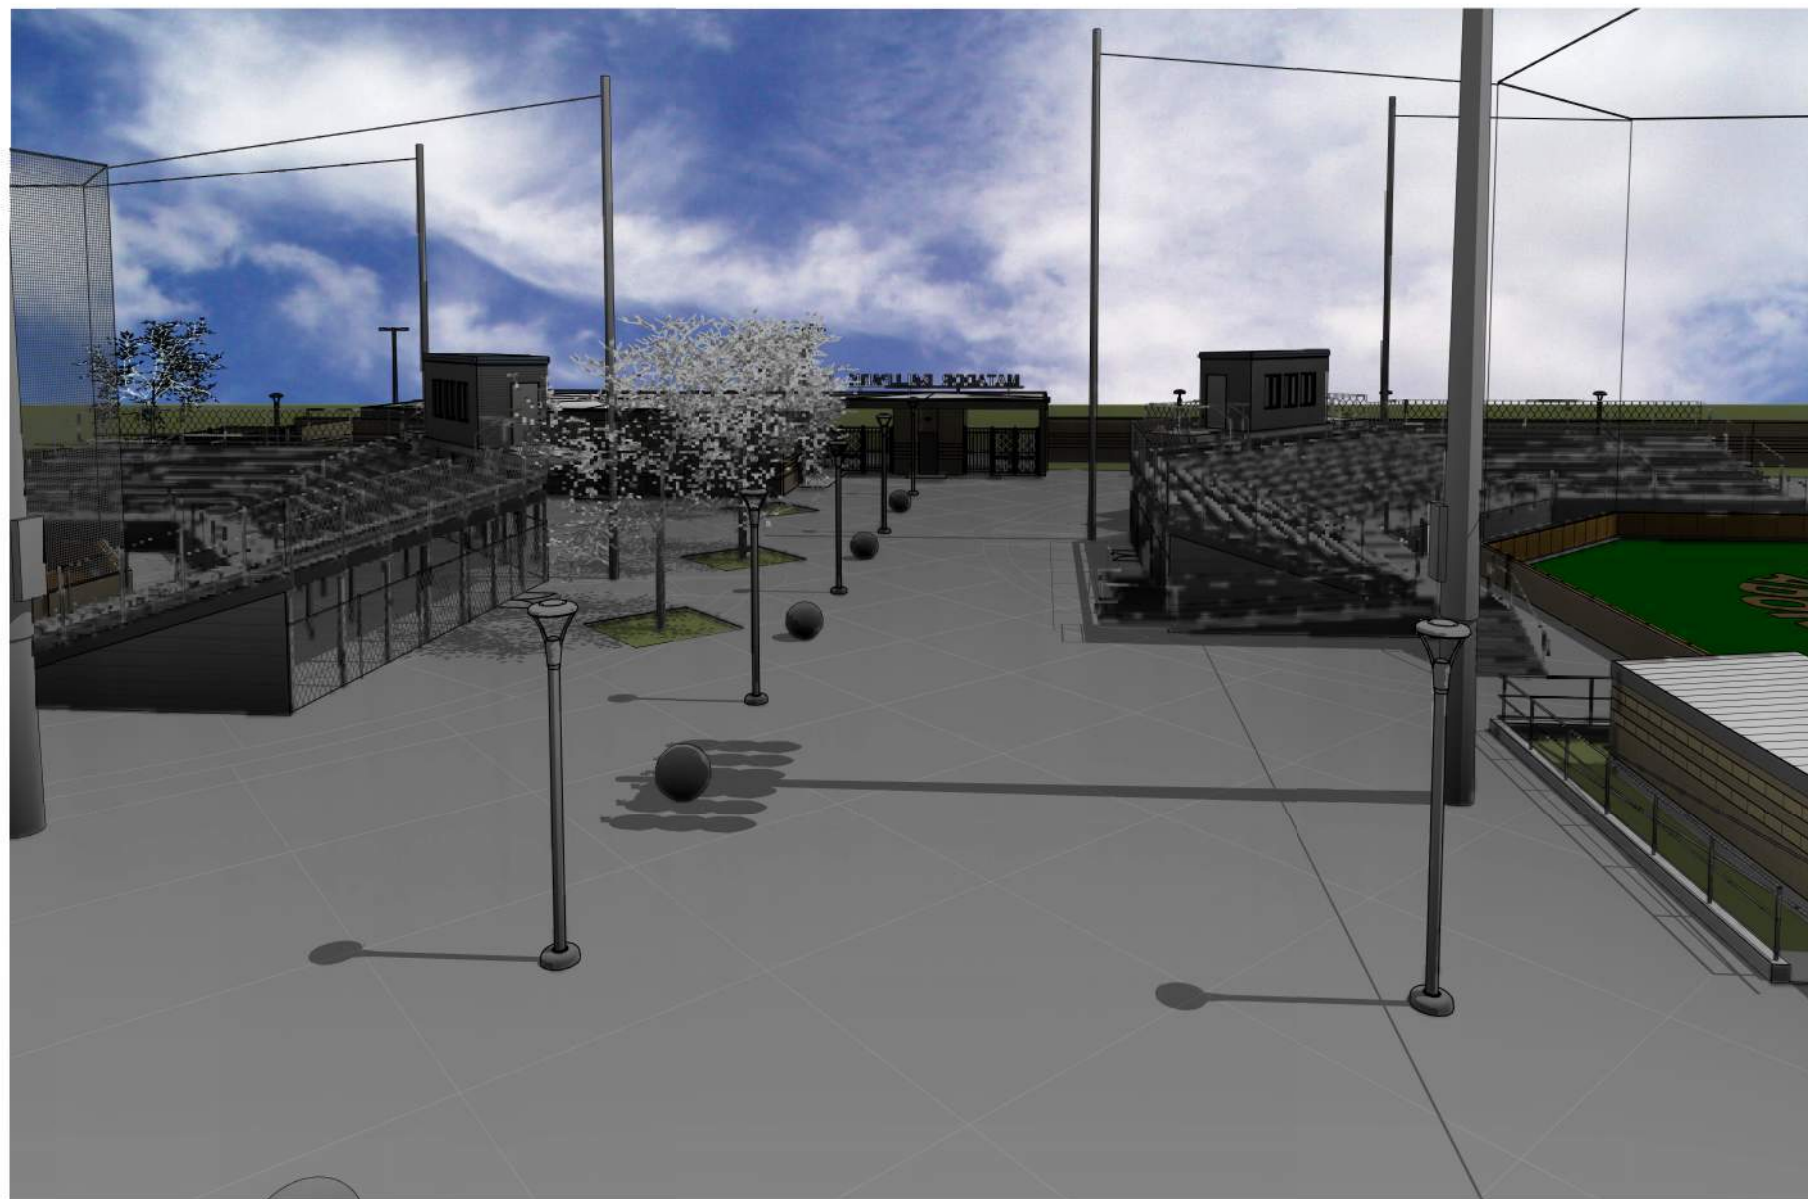

Low birdseye north view between bleachers

SCALE:



North view between bleachers

SCALE: